


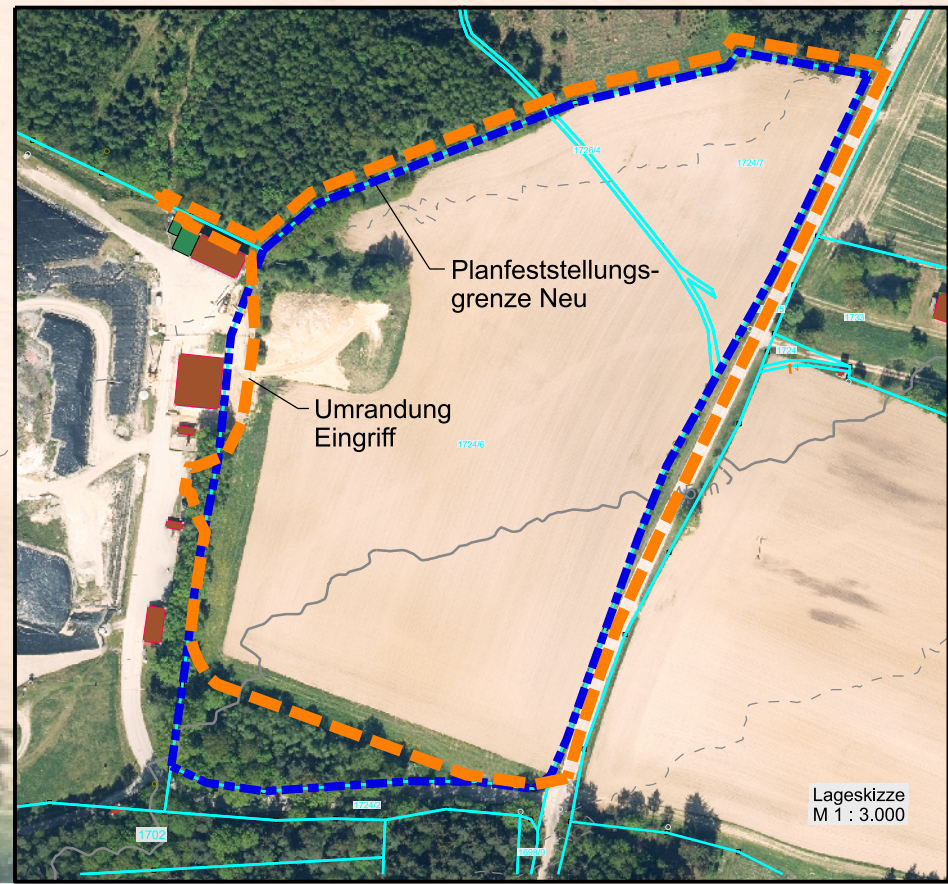

A hand-drawn sketch of a river channel. A solid line represents the left bank, and a dashed line represents the right bank. A dashed line within the channel indicates a depth of 4.5 m.



Schnitt
architecten 0606



Schacht E-R 6

BA 1

Schleifungs-Abbildung →
PP, DN 200, SN 8, Länge L = 23,24 m,
Gerölle 1: 1,0 %

Diagram illustrating a horizontal bar with a central hole, representing a stress concentration. The bar is light blue with a brown outline. A small black circle with the number '9' inside is located on the right side of the bar, indicating a point of interest or a specific stress concentration factor.

OK Platum = 437.69 mNN

Maßstab 1 : 500

0 5 10 20 30 40 50 Meter

Planinhalt:

Lageplan OK Planum Basisabdichtung
mit Entspannungsdränage



Telefon: 08721/96120 Telefax: 08721/3509 Unterschrift:	 Unterschrift:	 
"Für diese Zeichnung/technische Unterlage/Darstellung behält sich der Planfertiger alle Rechte vor!"		